

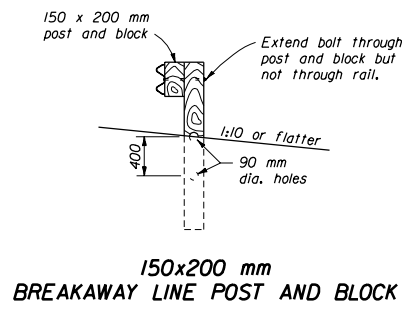
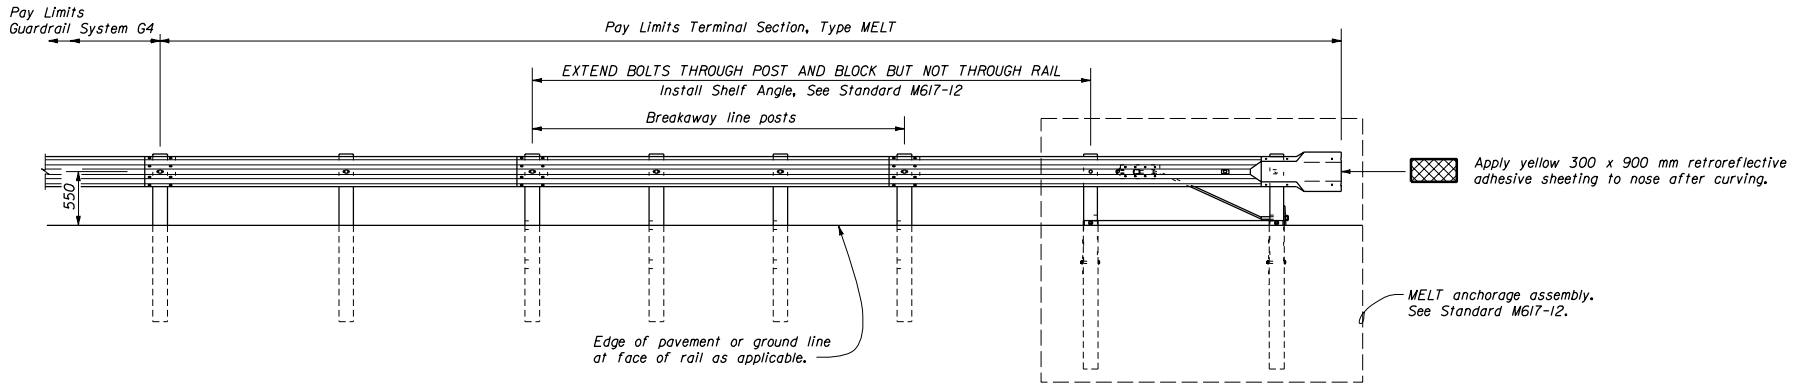


REG	STATE	PROJECT	SHEET NO.	TOTAL SHEETS

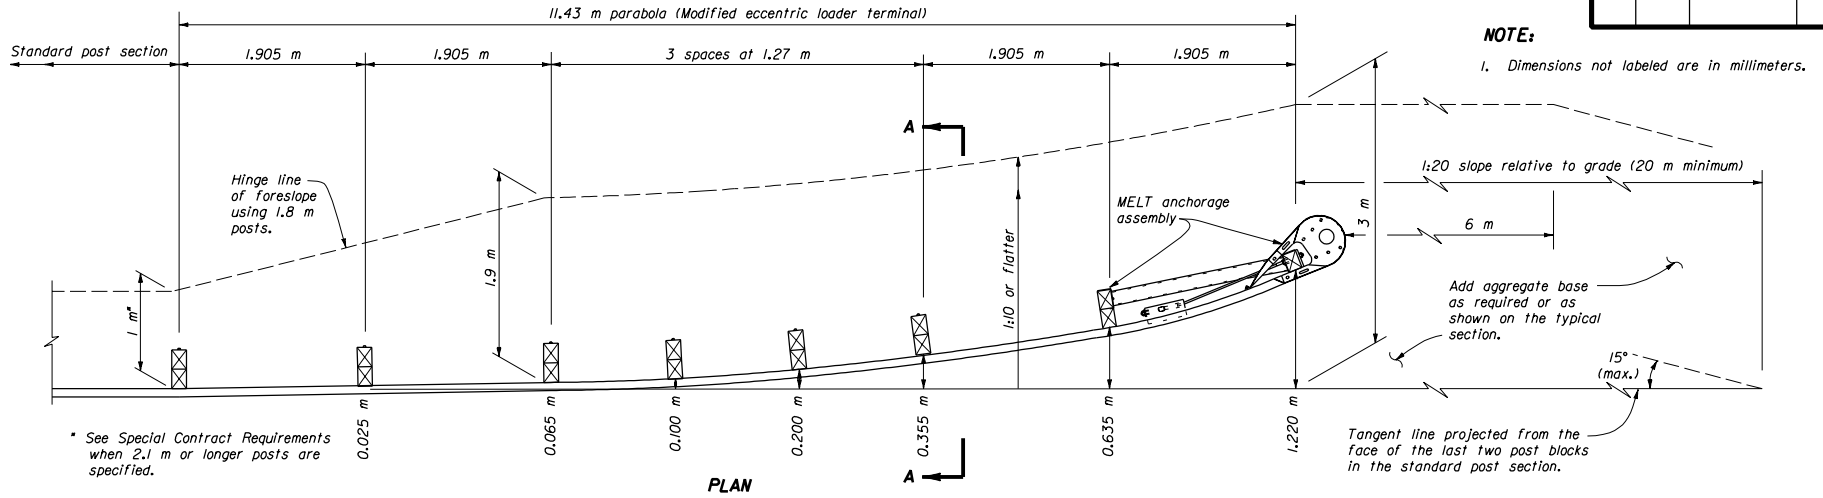

### APPROACH & DEPARTURE FLARE WITH MODIFIED ECCENTRIC LOADER TERMINAL

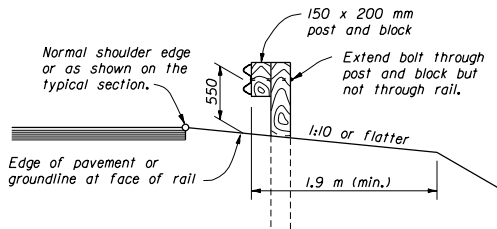

NO SCALE

U.S. DEPARTMENT OF TRANSPORTATION FEDERAL HIGHWAY ADMINISTRATION FEDERAL LANDS HIGHWAY OFFICE	
<b>METRIC STANDARD</b> <b>G4 W BEAM GUARDRAIL</b> <b>MODIFIED ECCENTRIC</b> <b>LOADER TERMINAL</b> <b>TERMINAL SECTION, TYPE MELT</b>	
STANDARD APPROVED FOR USE 03/96	STANDARD
REVISED: 12/98	M617-II

\*\*\*\*\*DGN SPEC\*\*\*\*\*

\*\*\*\*\*SYTIME\*\*\*\*\*

1/27/98/1/27/98